


M (refer Bracing Schedule)

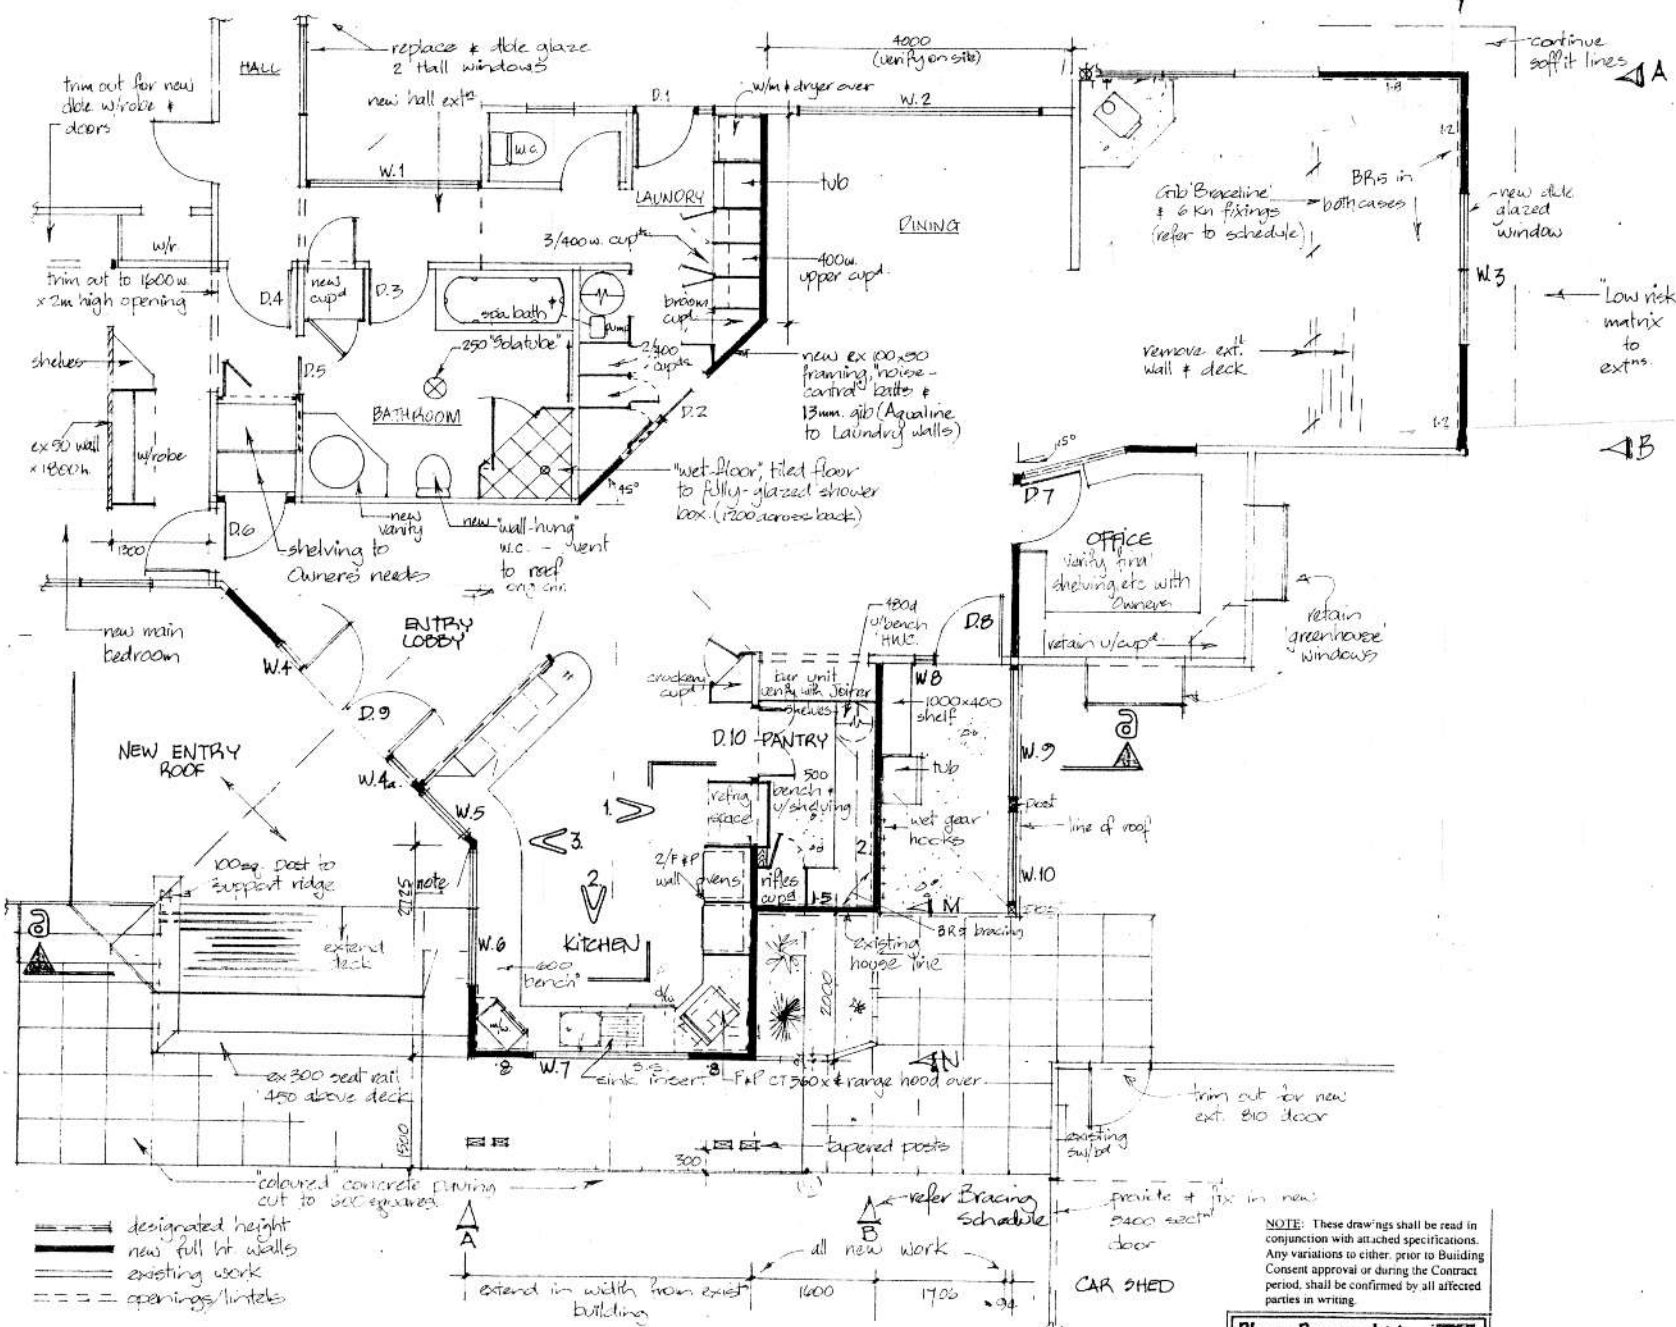

Project Title: **The Galloway Enterprises Trust**
Norswood

Drawing Title: **New Building Layout**

Drawn: **AF** Date: **23/9/05** Sheet **4** of **11**
 Scales: **1:50** Amended: **02/10**
 Job No: **05/01**

Plans Drawn Ltd
 P.O. Box 310 Dannevirke
 Ph: 06 374 6417 - Fax: 06 374 6472
 Mbl: 021 276 9051
 Email: ahdh.hamilton@paradise.net.nz
 Web Site: www.plansdrawn.co.nz
 These Drawings are protected by Copyright